


CITY of POWELL



WYOMING
SCALE 1"=400'

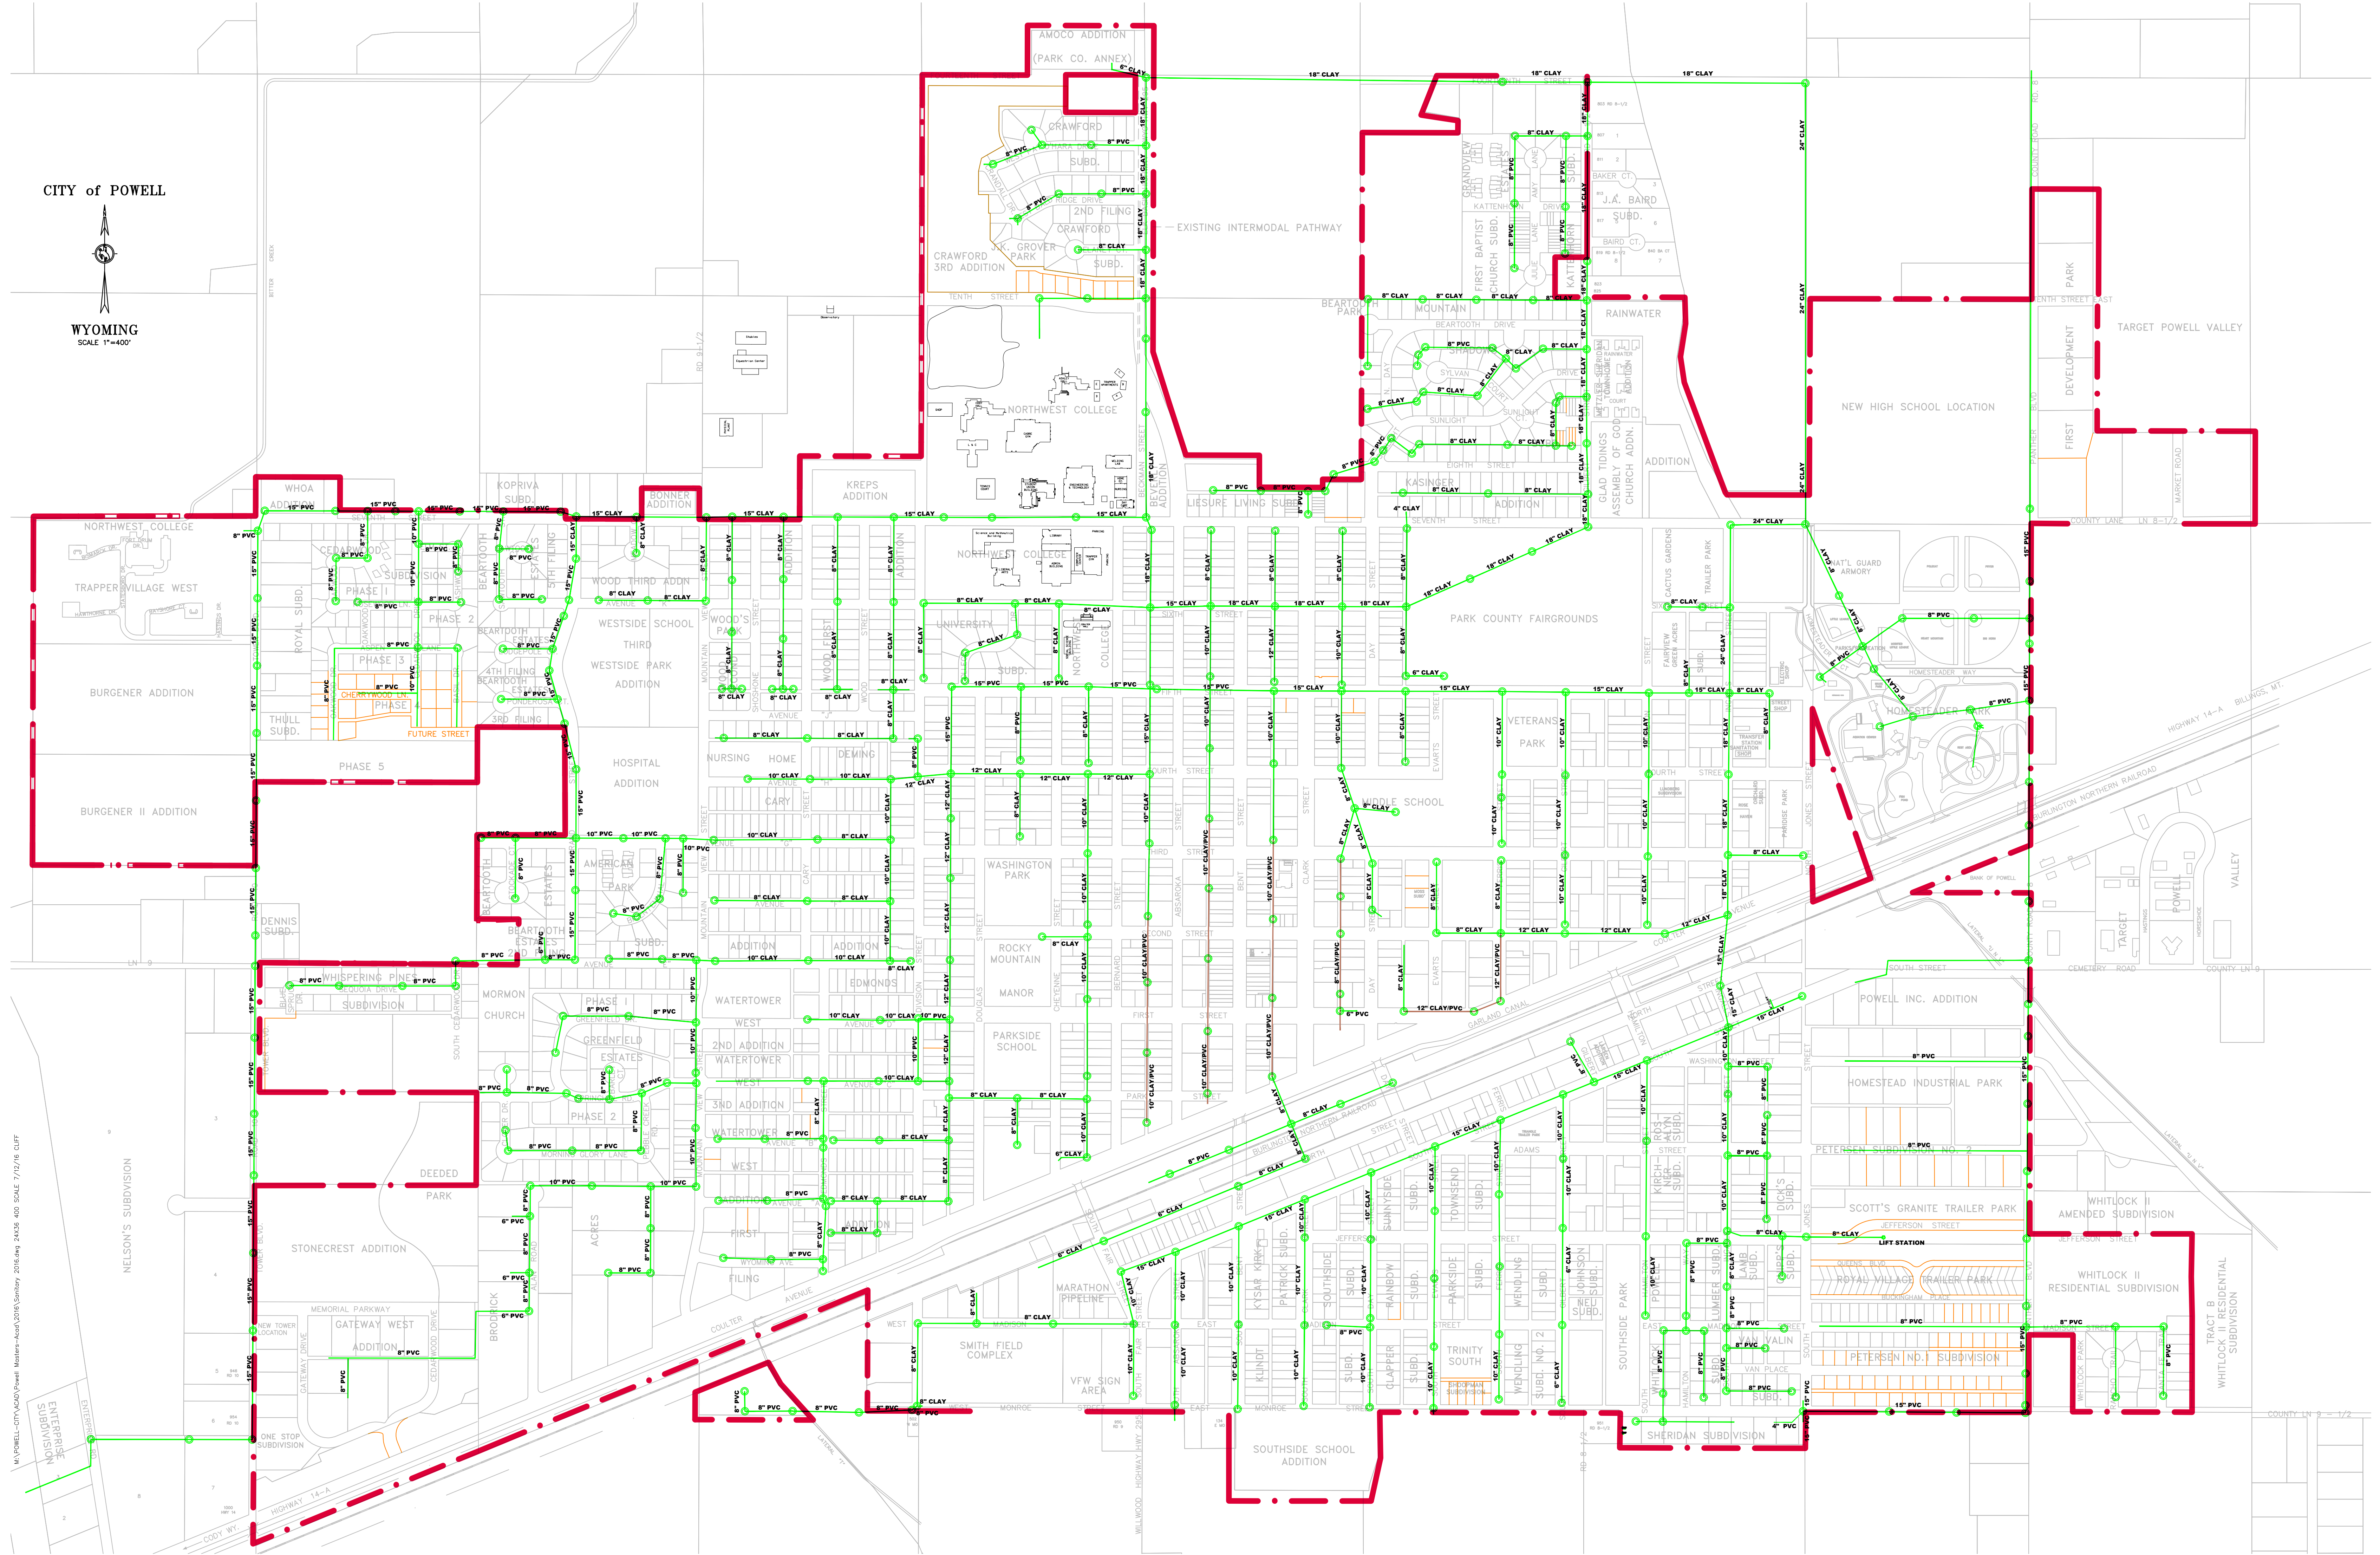

MAP POWELL-CITY ADDITION (Powell) Mainline-Asst 2016.dwg 24x36 400 SCALE 7/12/16 GJF