


CITY of POWELL



WYOMING
SCALE 1"=400'

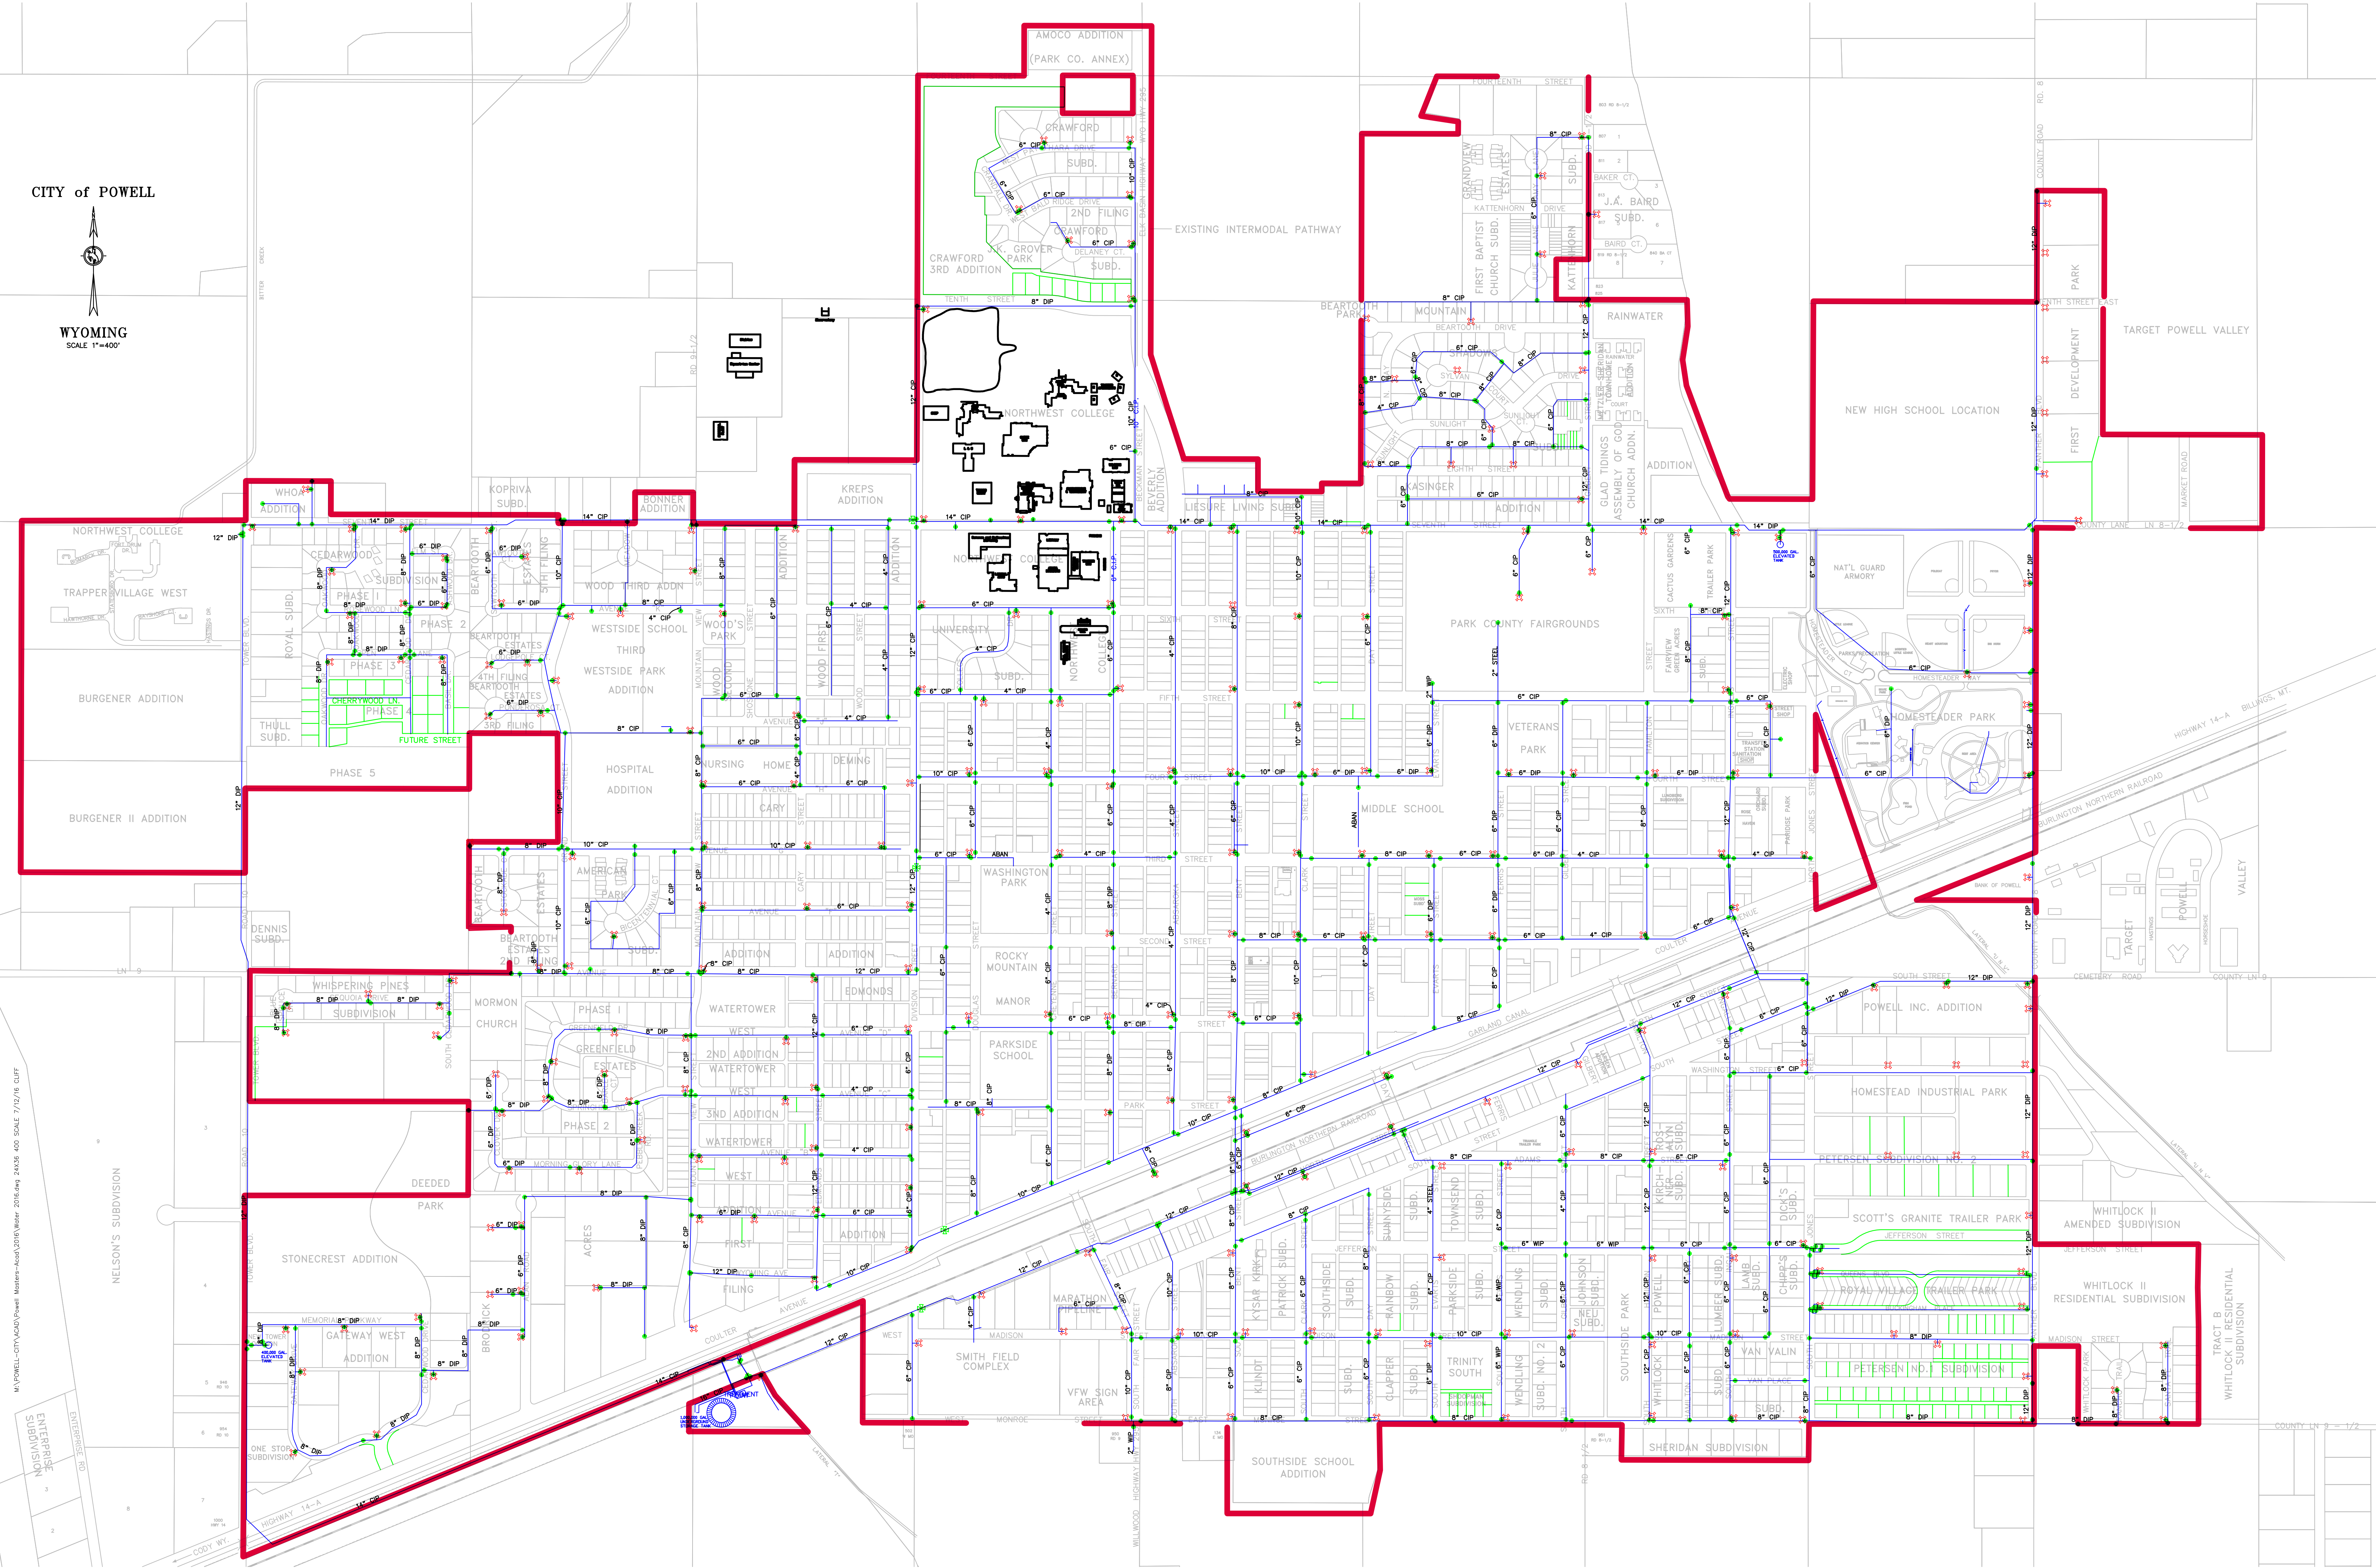

M:\POWELL-CITY\ADD\POWELL Master-Add\3016\Water 2016.dwg 24x36 405 SCALE 1/32"=16' GUP

ENTERPRISE
SUBDIVISION

NELSON'S SUBDIVISION

WHITLOCK II RESIDENTIAL SUBDIVISION

WHITLOCK II RESIDENTIAL SUBDIVISION

WHITLOCK II RESIDENTIAL SUBDIVISION